


Rev B
 Drawing Number 5040189/HW/GA/001
 Status P
 DO NOT SCALE
 A1
 File Location: P:\GBCBA\HandT\Cambridgeshire Highways\Projects\5040189_Cycle Imps_Fen Ditton E Cambridge Links & NCN51\900 CAD & BIM\910 Drawings\5040189_HW_GA_001-004.dwg
 Drawing Name: 5040189_HW_GA_001-004.dwg
 Date: Dec 07, 2016 - 10:47am
 Plotted by: bcd86891
 SCALE 1:250
 © Crown Copyright. All Rights Reserved. Licence Number 100023205.2015
 P:\GBCBA\HandT\Cambridgeshire Highways\Projects\5040189_Cycle Imps_Fen Ditton E Cambridge Links & NCN51\900 CAD & BIM\910 Drawings\5040189_HW_GA_001-004.dwg

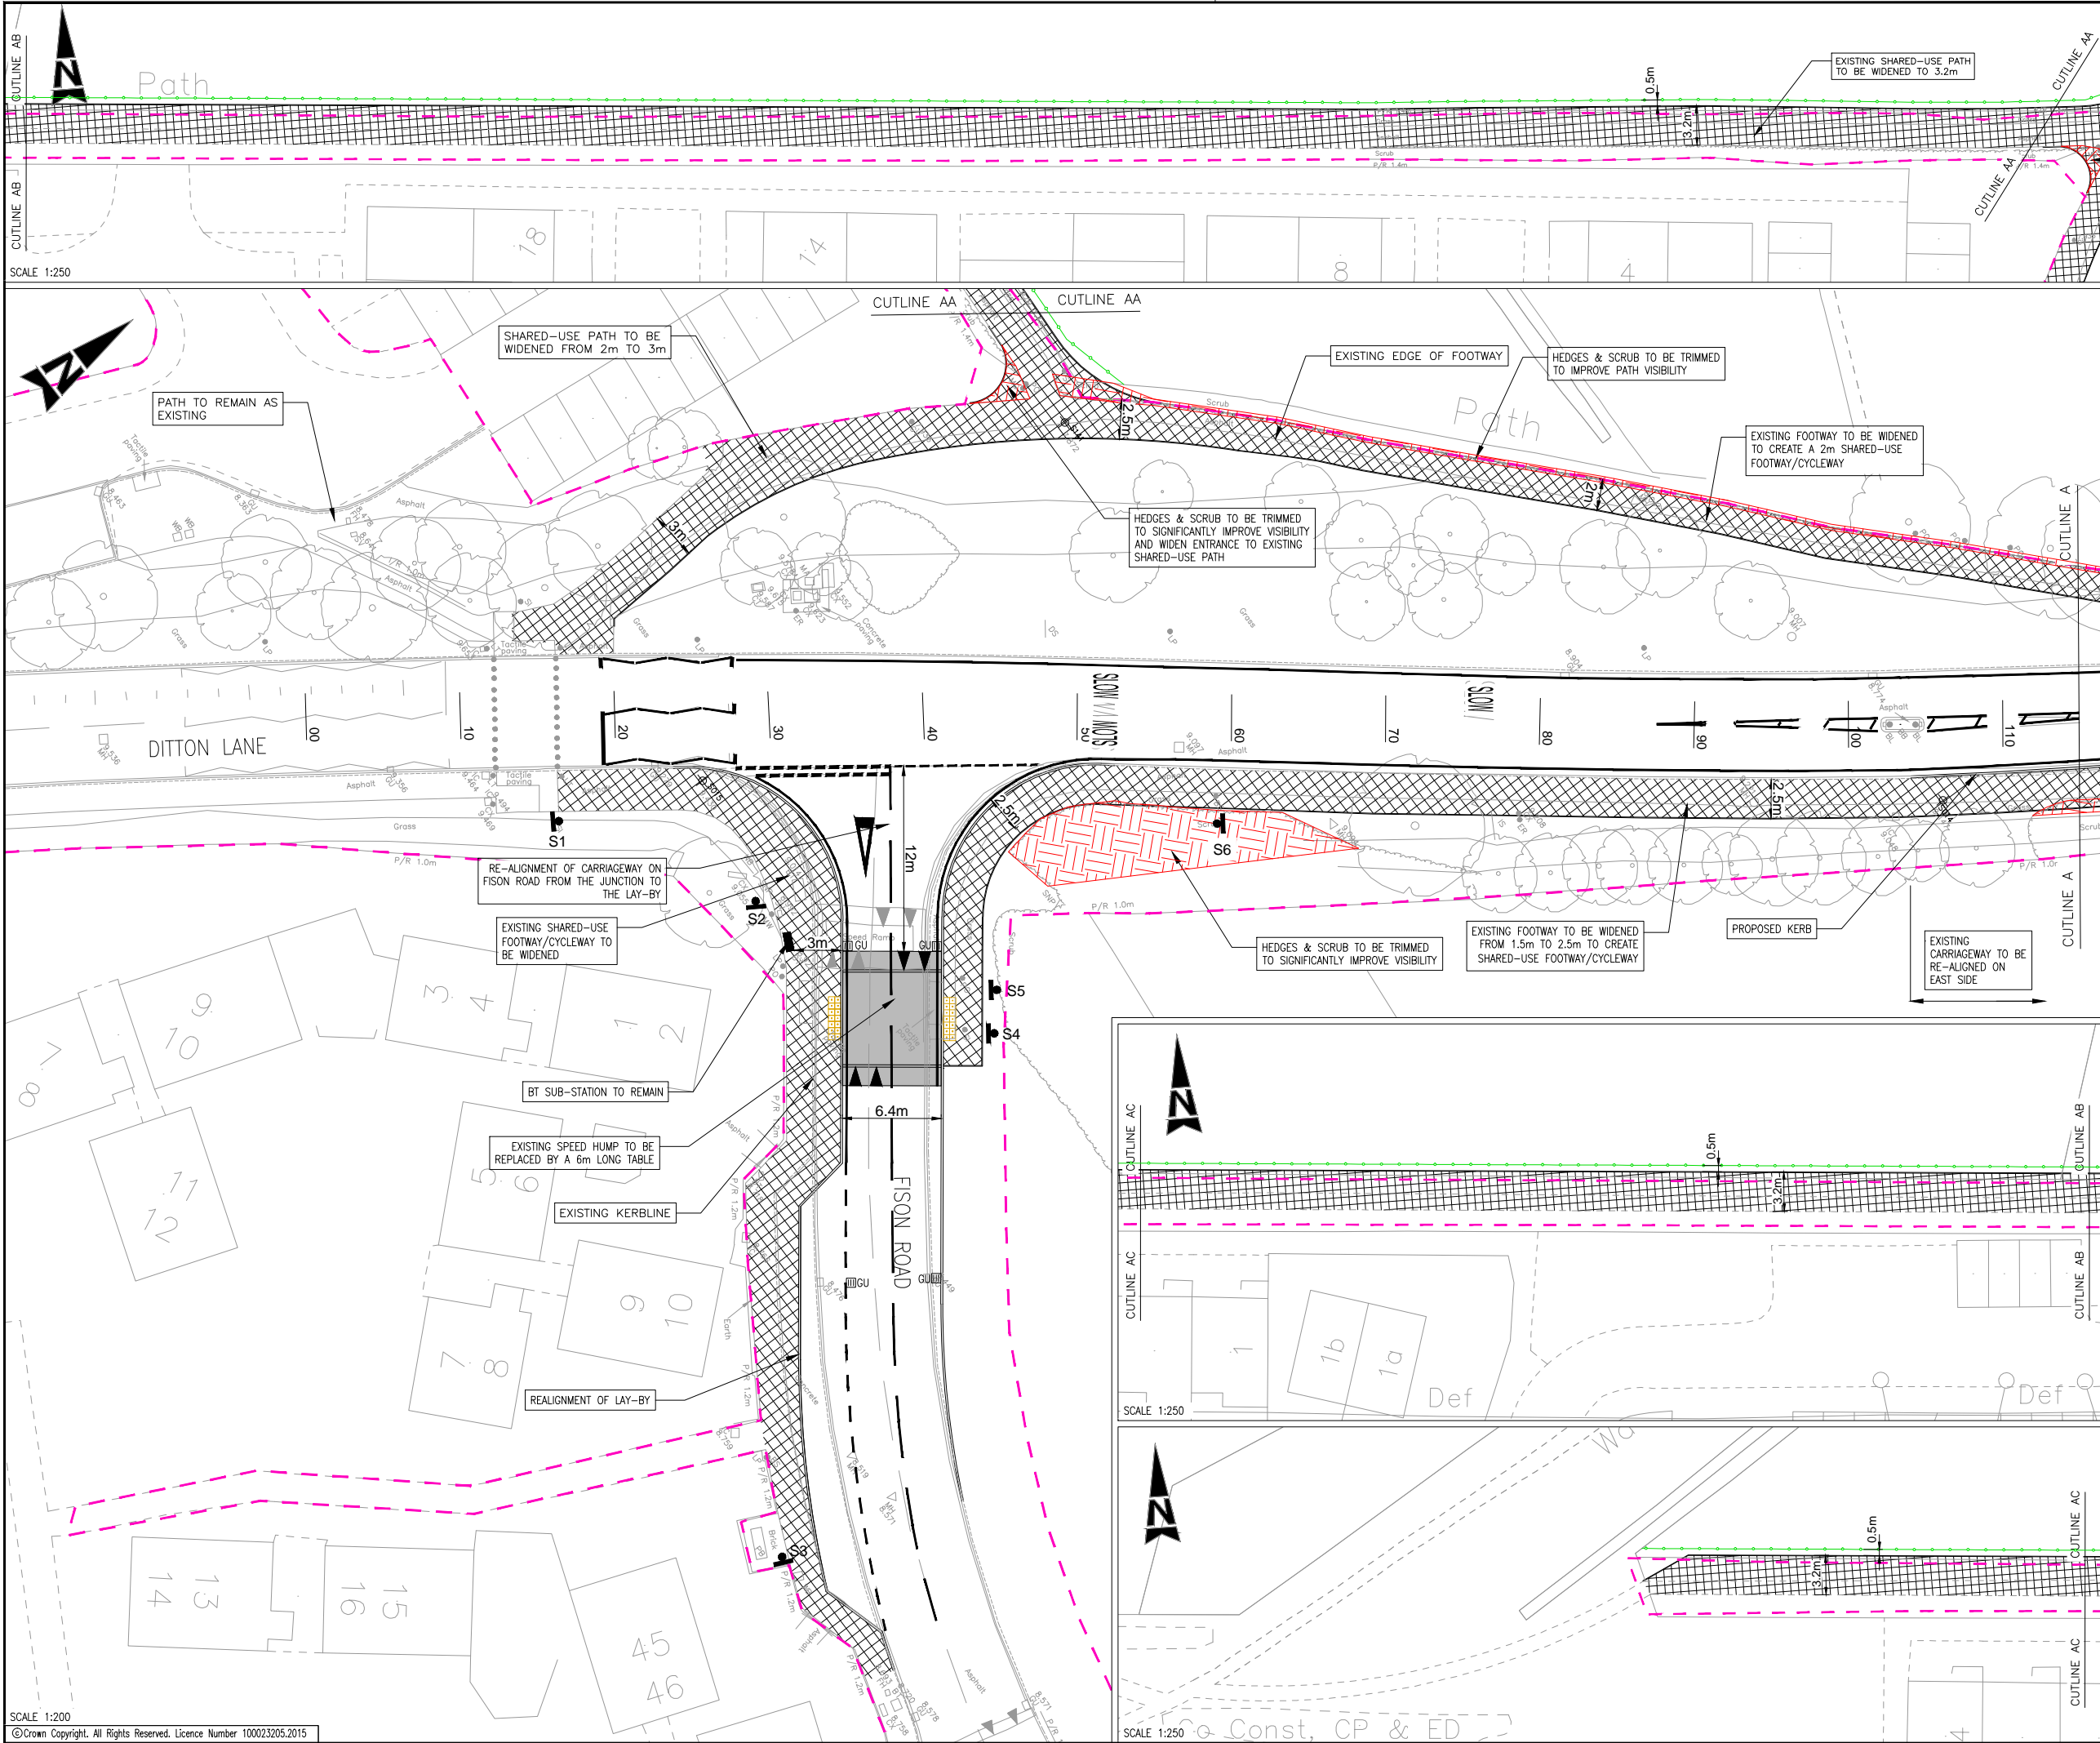

KEY

- PROPOSED SHARED-USE FOOTWAY/CYCLEWAY
- AREA OF VEGETATION CLEARANCE
- PROPOSED RAISED TABLE
- PROPOSED FOOTWAY
- PROPOSED VERGE AREA
- EXISTING WALL TO BE REMOVED
- PROPOSED RETAINING STRUCTURE
- SOIL NAILING SLOPE STABILISATION
- PROPOSED OVERRUN AREA TO ALLOW TURNING MANOEUVRE OF 16.5m ARTICULATED VEHICLES
- ASSUMED HIGHWAY BOUNDARY
- PROPOSED TACTILE PAVING
- PROPOSED GULLY
- PROPOSED ROAD SIGN
- PROPOSED TIMBER POST AND FOUR RAIL FENCE

SAFETY, HEALTH AND ENVIRONMENTAL INFORMATION

IN ADDITION TO THE HAZARDS/RISKS NORMALLY ASSOCIATED WITH THE TYPES OF WORK DETAILED ON THIS DRAWING, NOTE THE FOLLOWING SIGNIFICANT RESIDUAL RISKS

CONSTRUCTION	
CHECK FOR POSSIBLE UNKNOWN UNDERGROUND SERVICES	
MAINTENANCE/CLEANING	NONE
USE	NONE
DECOMMISSIONING/DEMOLITION	NONE

Rev	Description	By	Date	Chk'd	Auth
B	FOOTPATH OPPOSITE FISON RD & SIGNS ADDED	JRC	12/16	MSG	JW
A	ORIGINAL	-	-	-	-
P	FOR INFORMATION		1/12/16	MG	
P	FOR INFORMATION		19.09.16	JW	
Stat	Purpose of Issue		Date	Auth	

Cambridgeshire Highways ©
 Infrastructure Services
 5 Wellbrook Court
 Girton Road
 Cambridge
 CB3 0NA
 Tel: (01223) 785165
 cambridgeshirehighways@skanska.co.uk



Project	FEN DITTON CYCLEWAY IMPS DITTON LANE		
Title	GENERAL ARRANGEMENT SHEET (1 OF 4)		
Original Scale	Designed/Drawn	Checked	Authorised
As Shown	DMB	MSG	JW
Status	Date 16.09.16	Date 16.09.16	Date 19.09.16
P	Drawing Number 5040189/HW/GA/001	Rev	B