


DO NOT SCALE

A3

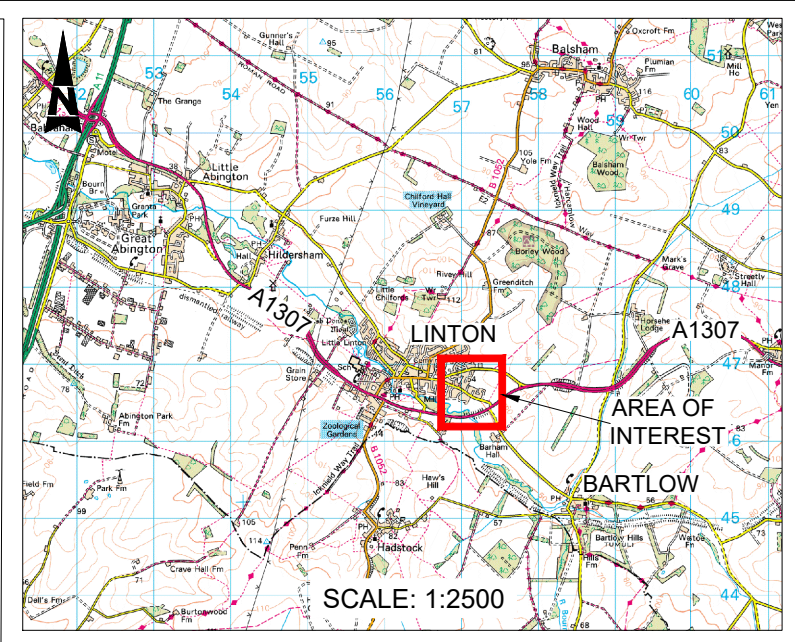

KEY:

	LANDSCAPED AREA
	CARRIAGEWAY SURFACE
	FOOTWAY SURFACE
	PERMEABLE CAR PARK SURFACE

SCALE: 1:500

© Crown Copyright. All Rights Reserved. License Number 100023205.2017

NOTES

- DIMENSIONS ARE IN METRES UNLESS STATED OTHERWISE
- PROVISION OF 3 DISABLED PARKING BAYS (2.4m WIDE, 4.8m LONG WITH 1.2m SHARED SPACE BETWEEN BAYS).
- 38 STANDARD PARKING BAYS (2.4m WIDE, 4.8m LONG)

Rev	Description	By	Date	Chk'd	Auth	Rev	Purpose of Issue	Date	Auth
A	INITIAL DRAAWING	JS	Sept 17	CW	NM	I	FOR INFORMATION	29/9/17	NM

Rev	Description	By	Date	Chk'd	Auth	Rev	Purpose of Issue	Date	Auth
A	INITIAL DRAAWING	JS	Sept 17	CW	NM	I	FOR INFORMATION	29/9/17	NM

Client



**GREAT
CAMBRIDGE
PARTNERSHIP**

Growing and sharing prosperity
 Delivering our City Deal

Cambridgeshire Highways
 Unit 1A, Vantage House
 Washingley Road
 Huntingdon
 PE29 6SR
 Tel: (01223) 814400
 cambridgeshirehighways@skanska.co.uk

Project
**SOUTH CAMBRIDGESHIRE
RURAL TRAVEL HUBS**

Title		APPENDIX B2 LINTON CONCEPTUAL LAYOUT			
Original Scale	Designed/Drawn	Checked	Authorised		
AS SHOWN	JS	CW	NM		
Date 29/9/17	Date 29/9/17	Date 29/9/17	Date 29/9/17		
Status	Drawing Number			Rev	
I	5100772/CL02			A	