


DO NOT SCALE

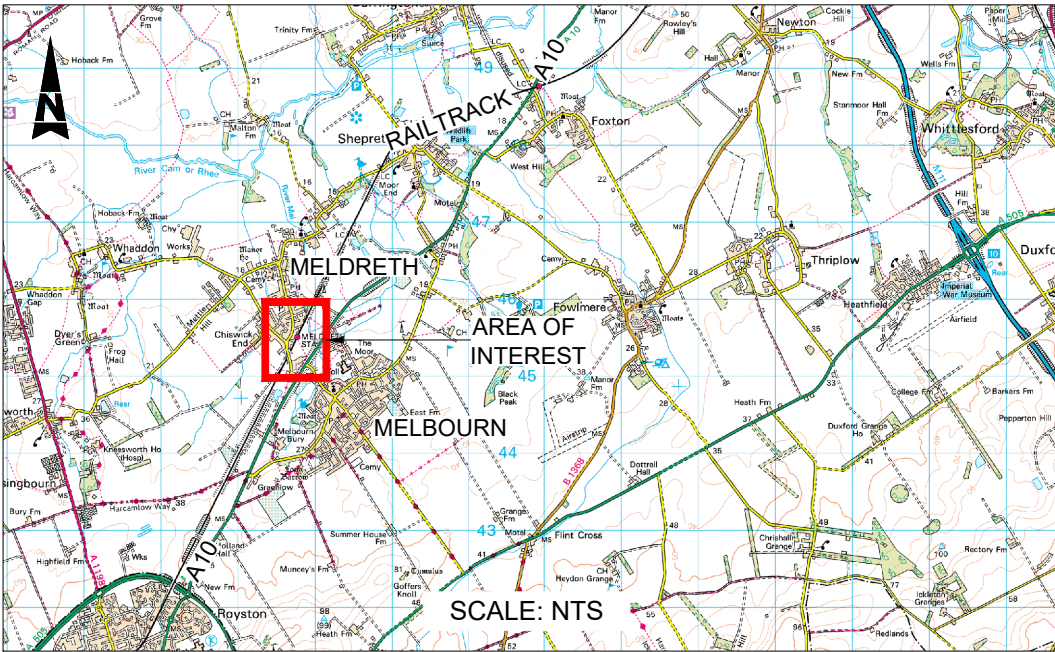

KEY:

- LANDSCAPED AREA
- CARRIAGEWAY SURFACE
- FOOTWAY SURFACE
- PERMEABLE CAR PARK SURFACE

SCALE: 1:500

NOTES

- DIMENSIONS ARE IN METRES UNLESS STATED OTHERWISE
- PROVISION OF 3 DISABLED PARKING BAYS (2.4m WIDE, 4.8m LONG WITH 1.2m SHARED SPACE BETWEEN BAYS).
- 31 STANDARD PARKING BAYS (2.4m WIDE, 4.8m LONG)

Rev	Description	By	Date	Chk'd	Auth	Rev	Purpose of Issue	Date	Auth
A	INITIAL DRAWING	JS	Sep17	CW	NM	I	FOR INFORMATION	29/9/17	NM

Rev	Description	By	Date	Chk'd	Auth	Rev	Purpose of Issue	Date	Auth
A	INITIAL DRAWING	JS	Sep17	CW	NM	I	FOR INFORMATION	29/9/17	NM

GREATER CAMBRIDGE PARTNERSHIP
 Growing and sharing prosperity
 Delivering our City Deal

Cambridgeshire Highways
 Unit 1A, Vantage House
 Washingly Road
 Huntingdon
 PE29 6SR
 Tel: (01223) 814400
 cambridgeshirehighways@skanska.co.uk

Project
 SOUTH CAMBRIDGESHIRE RURAL TRAVEL HUBS

APPENDIX B6 MELDRETH CONCEPTUAL LAYOUT

Original Scale	Designed/Drawn	Checked	Authorised
AS SHOWN	JS	CW	NM
Date 29/9/17	Date 29/9/17	Date 29/9/17	Date 29/9/17

Status	Drawing Number	Rev
I	5100772/CL06	A

© Crown Copyright. All Rights Reserved. License Number 100023205.2017