
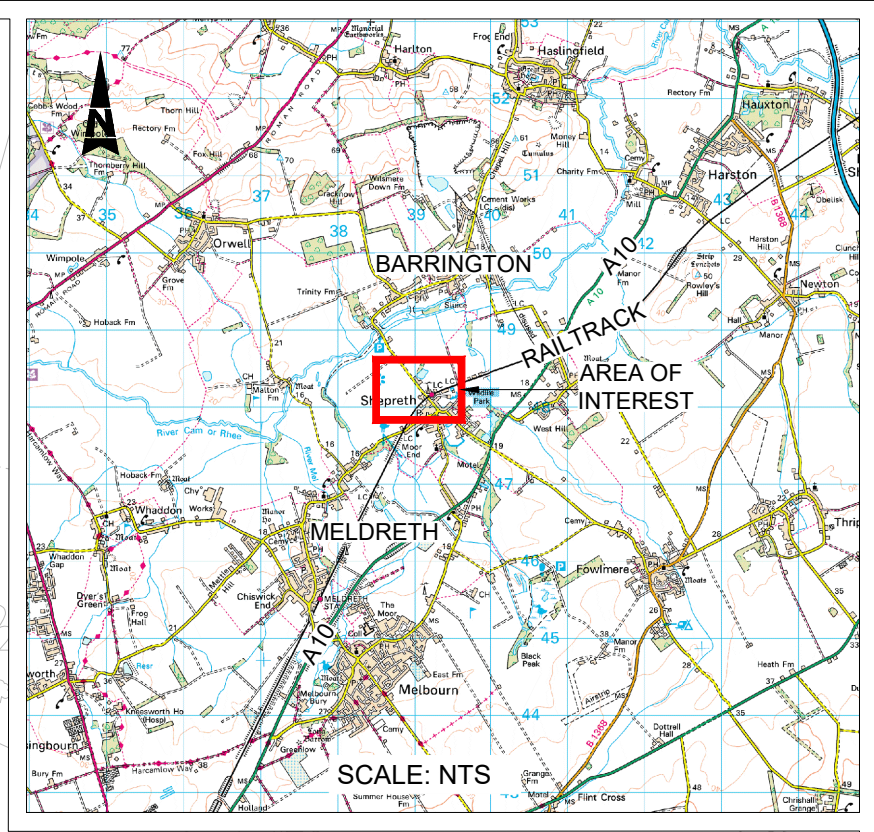


DO NOT SCALE

A3

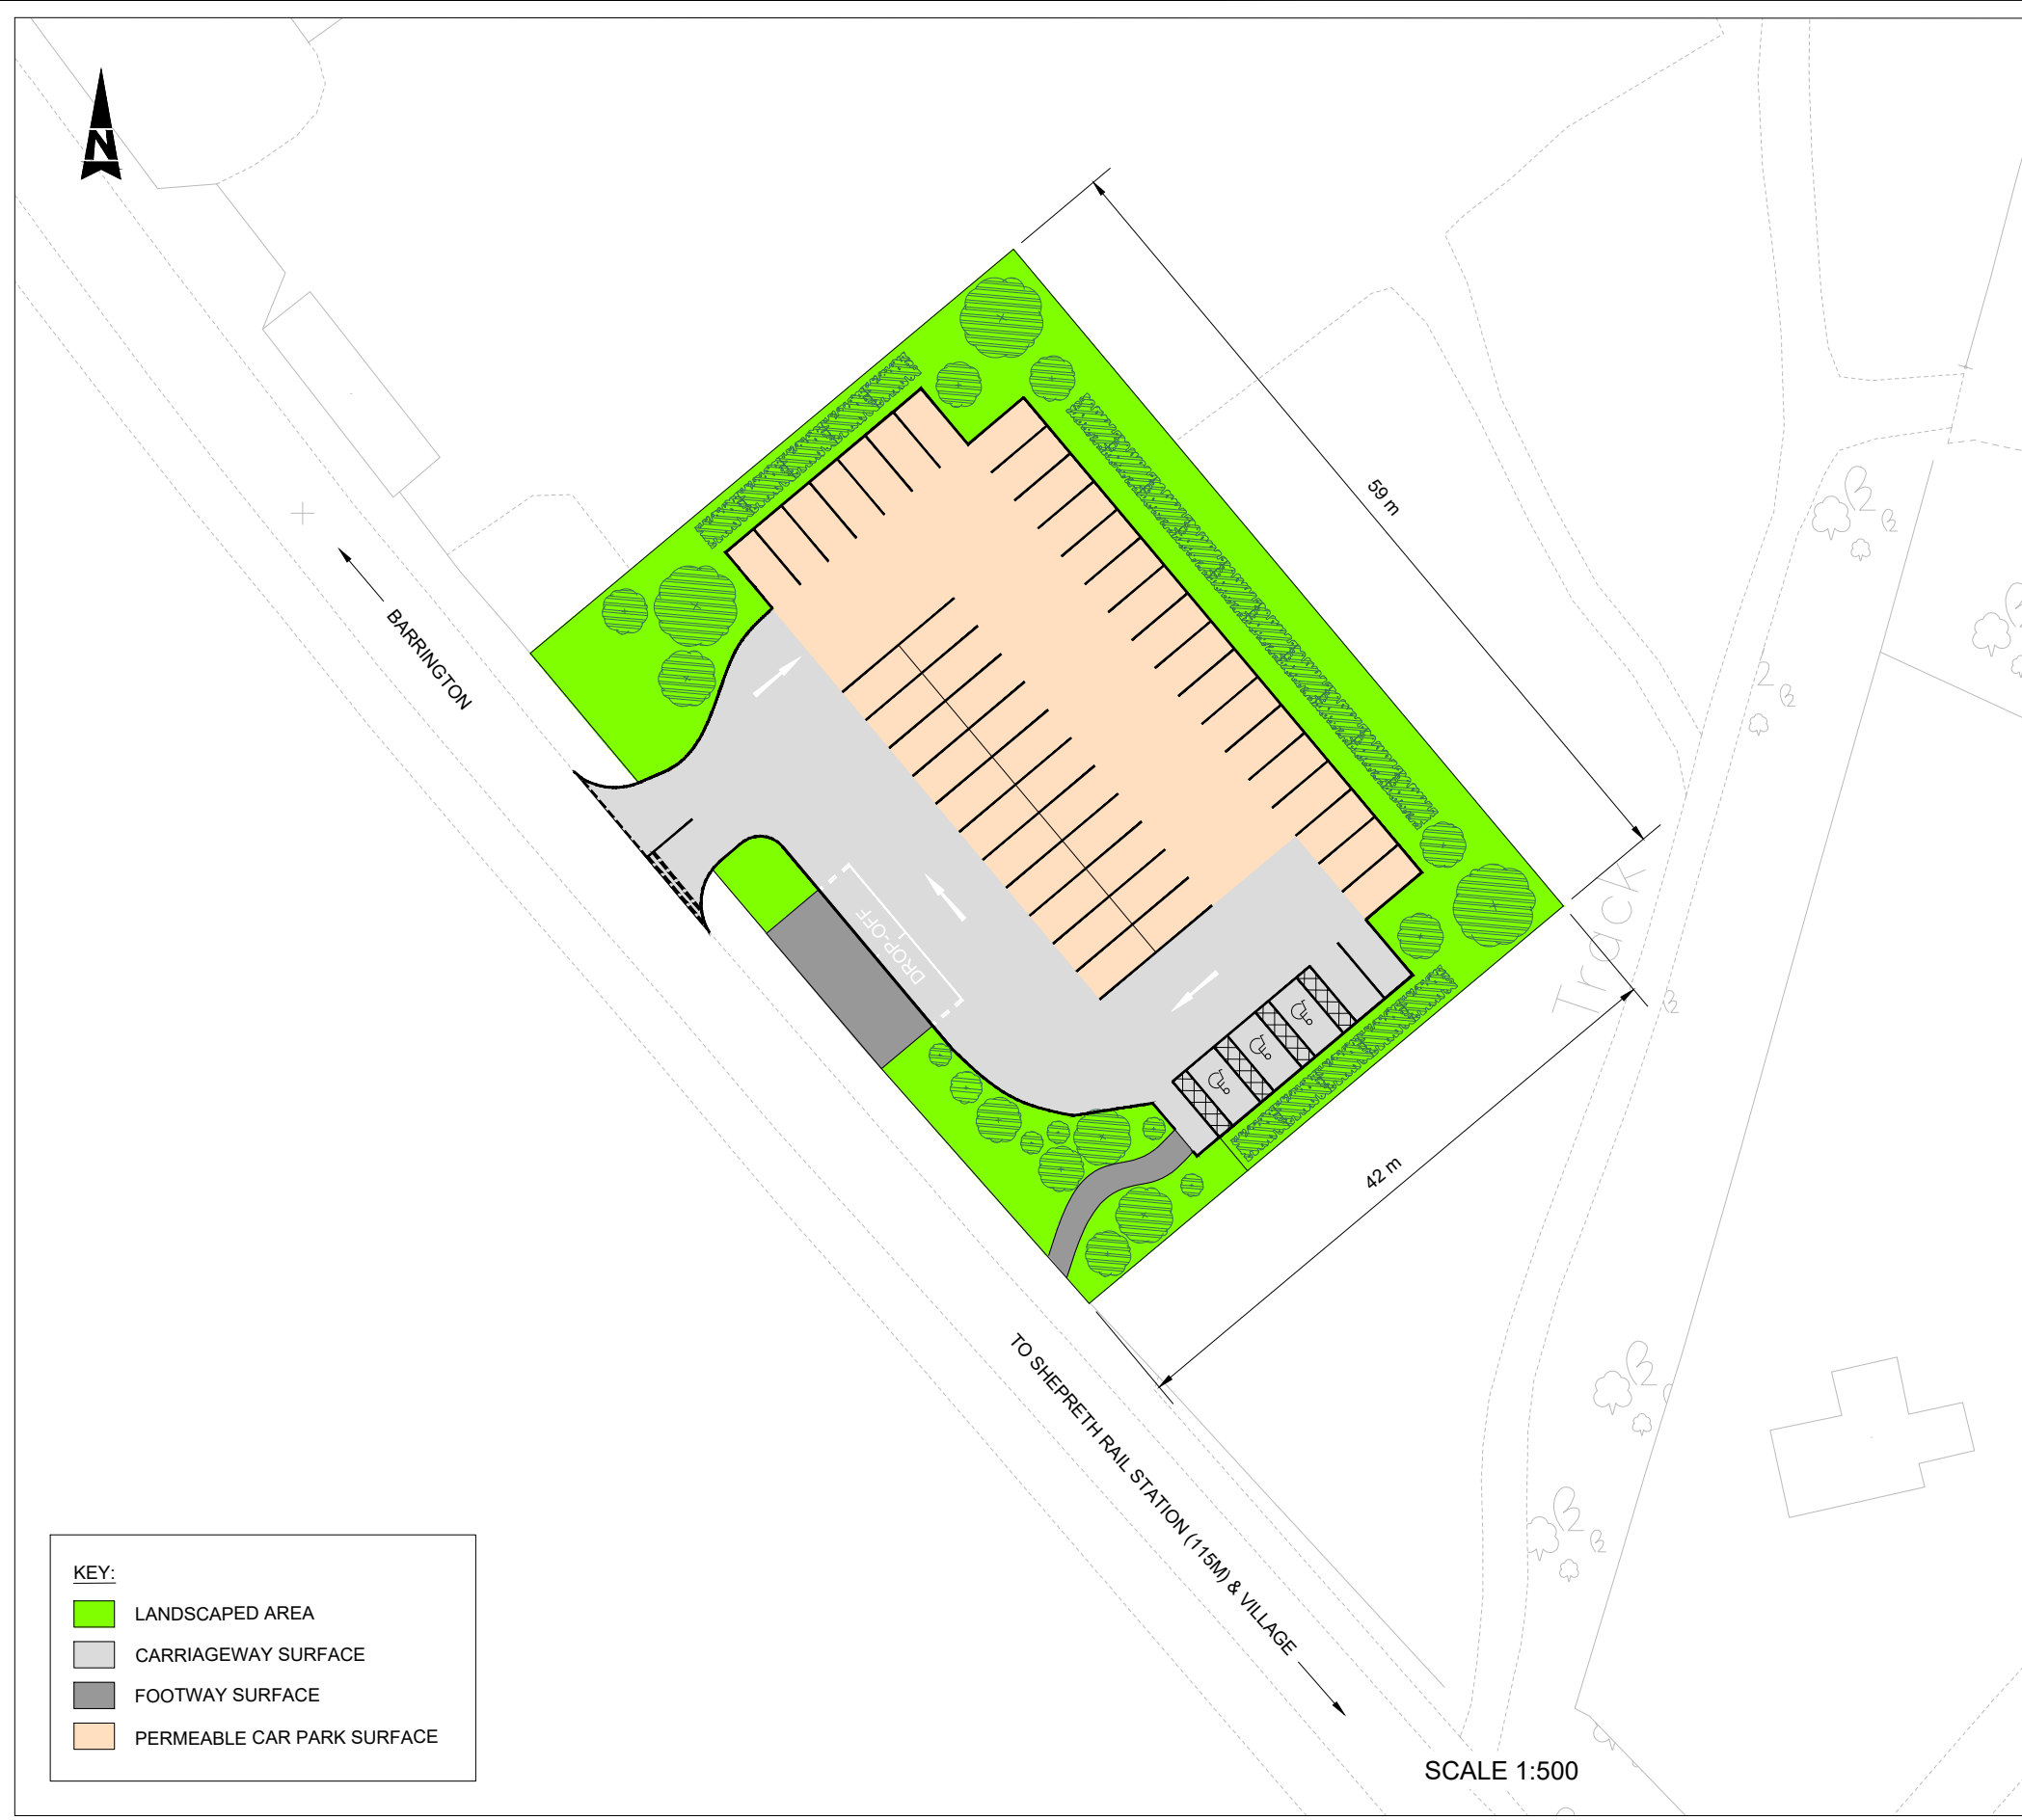

**KEY:**

- LANDSCAPED AREA
- CARRIAGEWAY SURFACE
- FOOTWAY SURFACE
- PERMEABLE CAR PARK SURFACE

SCALE 1:500

© Crown Copyright. All Rights Reserved. License Number 100023205.2017

**NOTES**

- DIMENSIONS ARE IN METRES UNLESS STATED OTHERWISE
- PROVISION OF 3 DISABLED PARKING BAYS (2.4m WIDE, 4.8m LONG WITH 1.2m SHARED SPACE BETWEEN BAYS).
- 48 STANDARD PARKING BAYS (2.4m WIDE, 4.8m LONG)

Rev	Description	By	Date	Chk'd	Auth	Rev	Purpose of Issue	Date	Auth
A	INITIAL DRAWING	JS	Sep17	CW	NM	I	FOR INFORMATION	29/9/17	NM

Rev	Description	By	Date	Chk'd	Auth	Rev	Purpose of Issue	Date	Auth
A	INITIAL DRAWING	JS	Sep17	CW	NM	I	FOR INFORMATION	29/9/17	NM

Client

**GREAT  
CAMBRIDGE  
PARTNERSHIP**

Growing and sharing prosperity  
 Delivering our City Deal

**Cambridgeshire Highways**

Unit 1A, Vantage House  
 Washingley Road  
 Huntingdon  
 PE29 6SR  
 Tel: (01223) 814400  
 cambridgeshirehighways@skanska.co.uk

Project  
**SOUTH CAMBRIDGESHIRE  
 RURAL TRAVEL HUBS**

Title  
**APPENDIX B3  
 SHEPRETH  
 CONCEPTUAL LAYOUT**

Original Scale	Designed/Drawn	Checked	Authorised
AS SHOWN	JS	CW	NM
Date 29/9/17	Date 29/9/17	Date 29/9/17	Date 29/9/17

Status	Drawing Number	Rev
I	5100772/CL03	B