


DO NOT SCALE

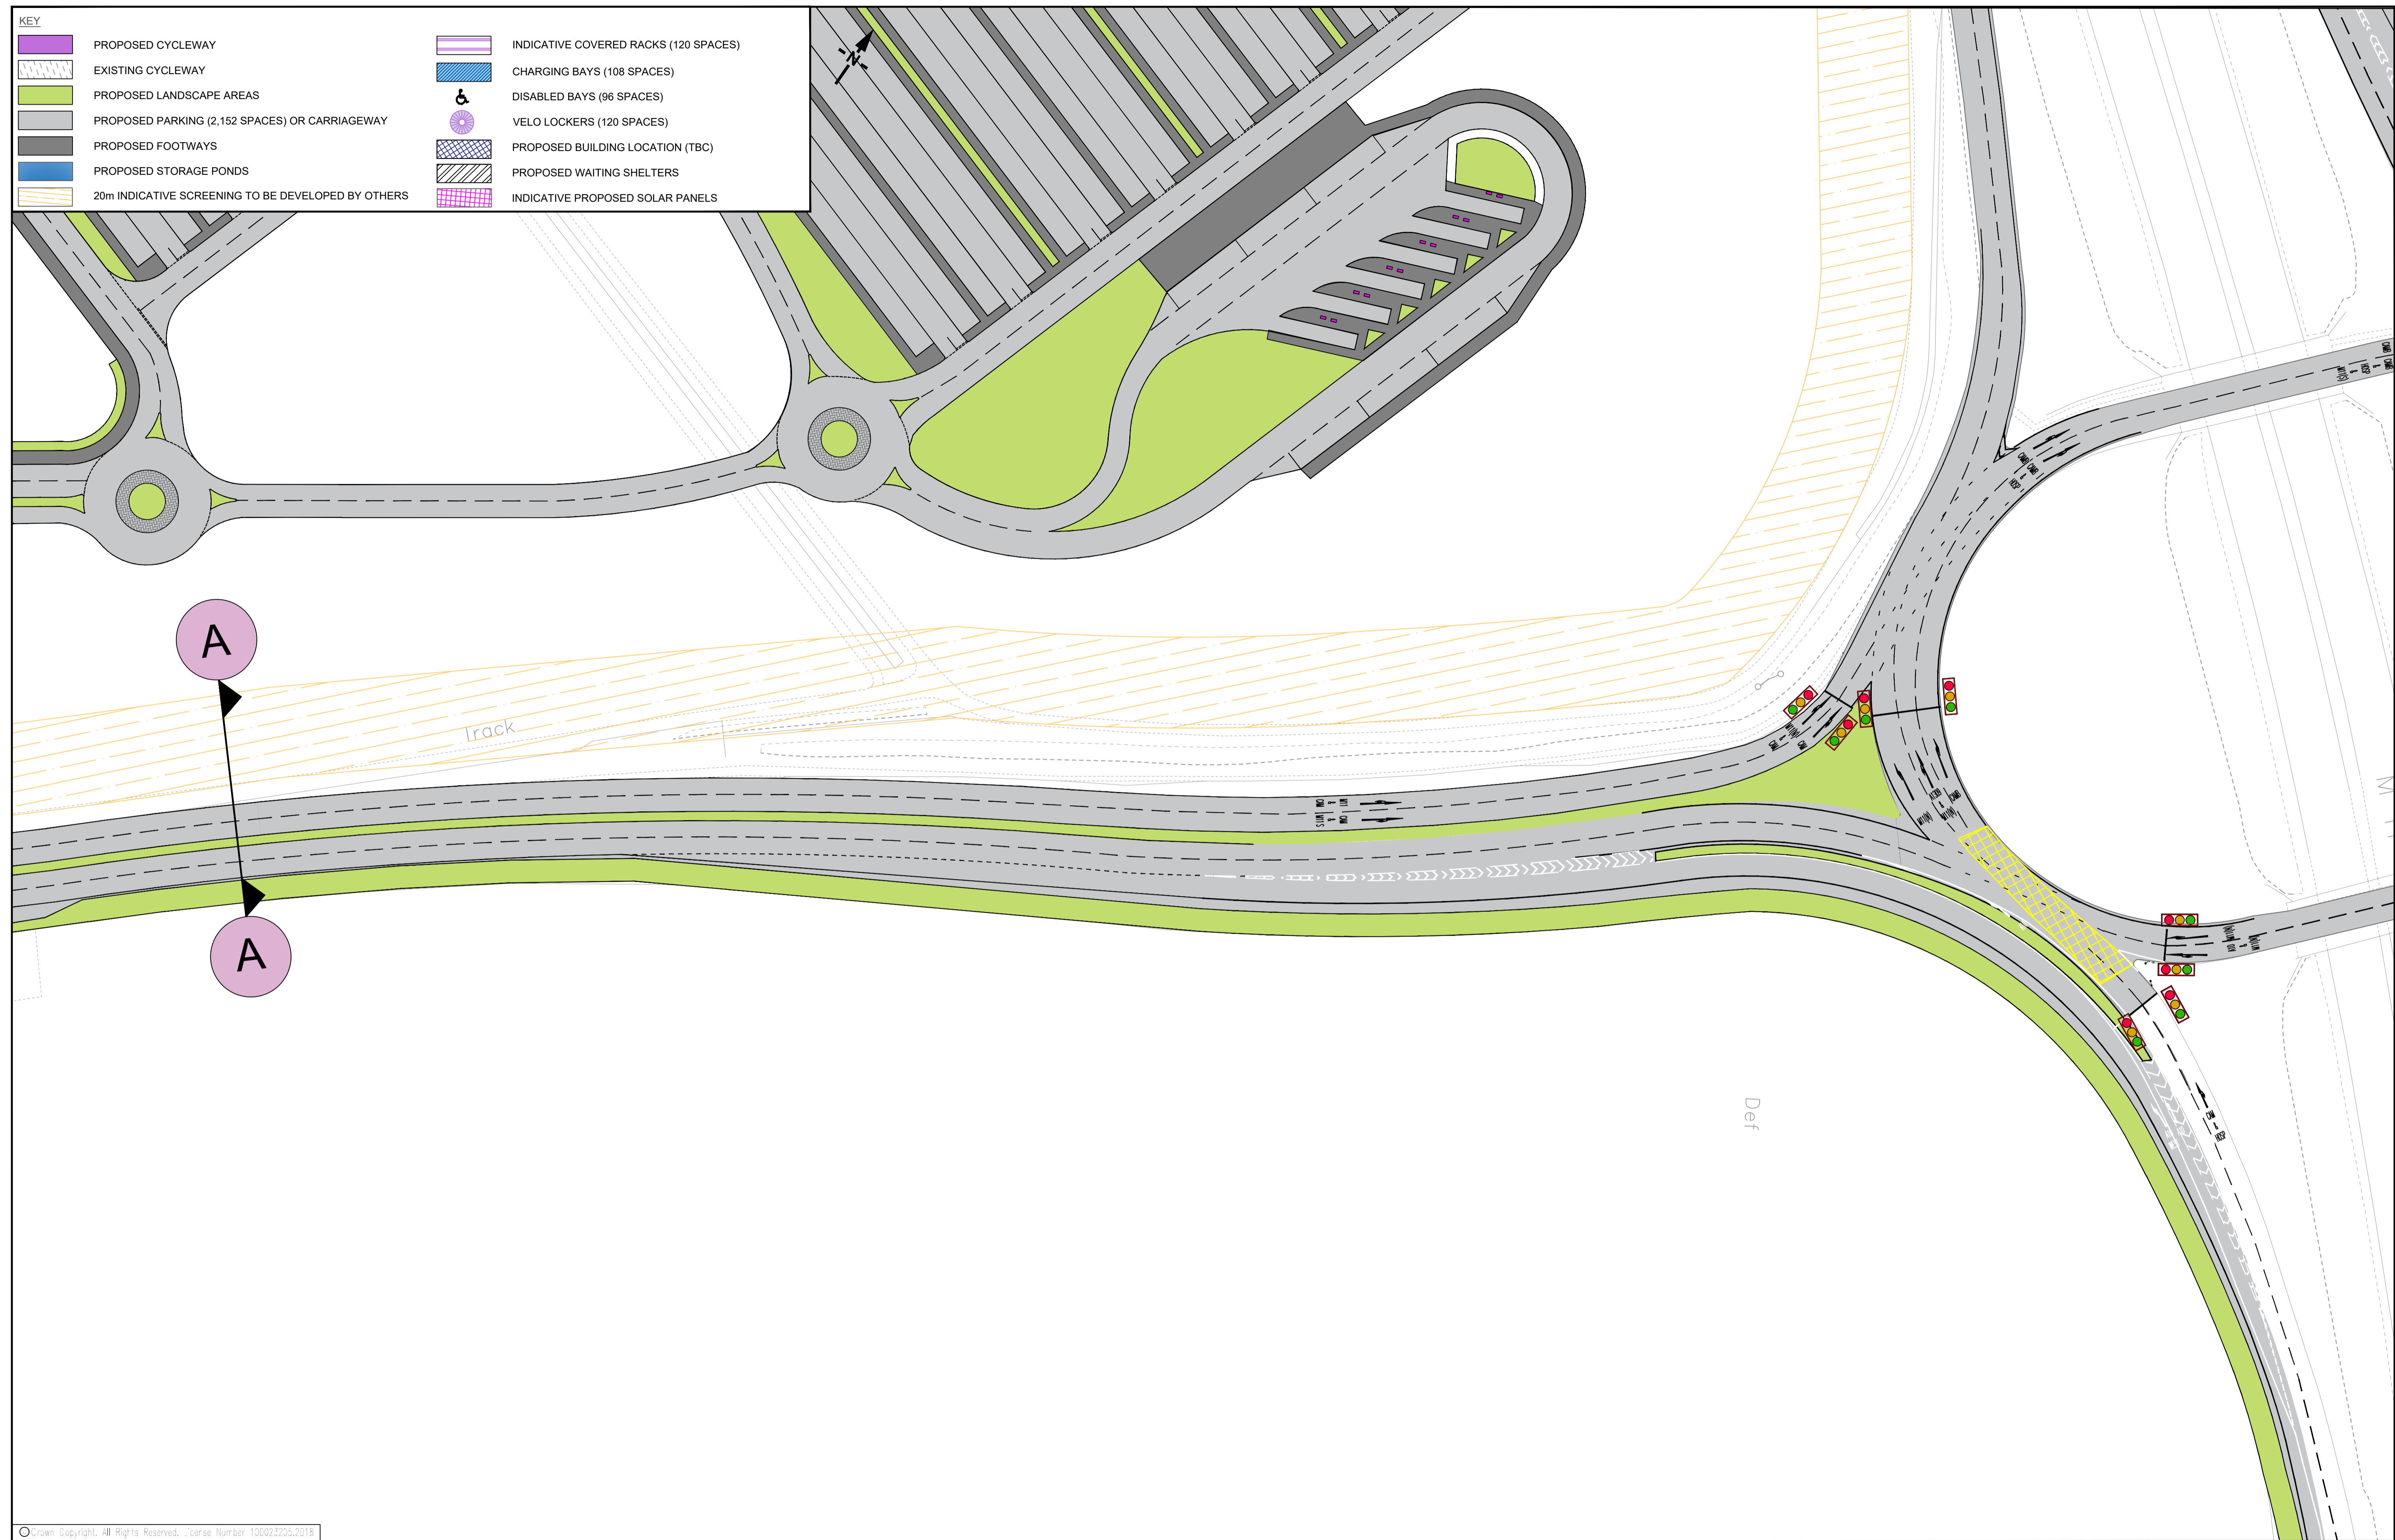

© Crown Copyright. All Rights Reserved. Licence Number 100022202.2019

SAFETY, HEALTH AND ENVIRONMENTAL INFORMATION	
CONSTRUCTION	(ENTER 'NONE' IF APPLICABLE)
MAINTENANCE/CLEANING	(ENTER 'NONE' IF APPLICABLE)
USE	(ENTER 'NONE' IF APPLICABLE)
DECOMMISSIONING/DEMOLITION	(ENTER 'NONE' IF APPLICABLE)

Rev	Description	By	Date	Ch'g'd	Auth	Stat	Purpose of Issue	Date	Auth

**GREAT  
CAMBRIDGE  
PARTNERSHIP**

Growing and sharing prosperity  
Delivering our City Deal

**Cambridgeshire Highways**  
Unit 1A, Vantage House  
Washingley Road  
Huntingdon  
PE29 6SR  
Tel: (01223) 785165  
cambridgeshirehighways@skanska.co.uk

**CAMBRIDGE SOUTH WEST  
TRAVEL HUB**

**TRAVEL HUB  
& ACCESS ARRANGEMENTS**

Original Scale: NTS  
Designed/Drawn: [ ]  
Checked: [ ]  
Date: [ ]  
Drawing Number: XXXX

**DRAFT  
FOR INFORMATION  
ONLY**