

Rev XX  
Drawing Number XXX



DO NOT SCALE

A1  
100  
0 10

File Location: \\ukbu.ukroot.net\PUBLIC\Bridgend\Public\PROJECTS\2019\H19 532 CSWTH Design\Cad\03 - Working Drawings\ Drawing Name: H19532-SKA-GEN-ZZ-DR-CB-0700-S0.dwg Date: Oct 01, 2019 - 1:46pm Plotted by: hcd89287

**KEY**

	PROPOSED CYCLEWAY		INDICATIVE COVERED RACKS (120 SPACES)
	EXISTING CYCLEWAY		CHARGING BAYS (108 SPACES)
	PROPOSED LANDSCAPE AREAS		DISABLED BAYS (96 SPACES)
	PROPOSED PARKING (2,152 SPACES) OR CARRIAGEWAY		VELO LOCKERS (120 SPACES)
	PROPOSED FOOTWAYS		PROPOSED BUILDING LOCATION (TBC)
	PROPOSED STORAGE PONDS		PROPOSED WAITING SHELTERS
	20m INDICATIVE SCREENING TO BE DEVELOPED BY OTHERS		INDICATIVE PROPOSED SOLAR PANELS

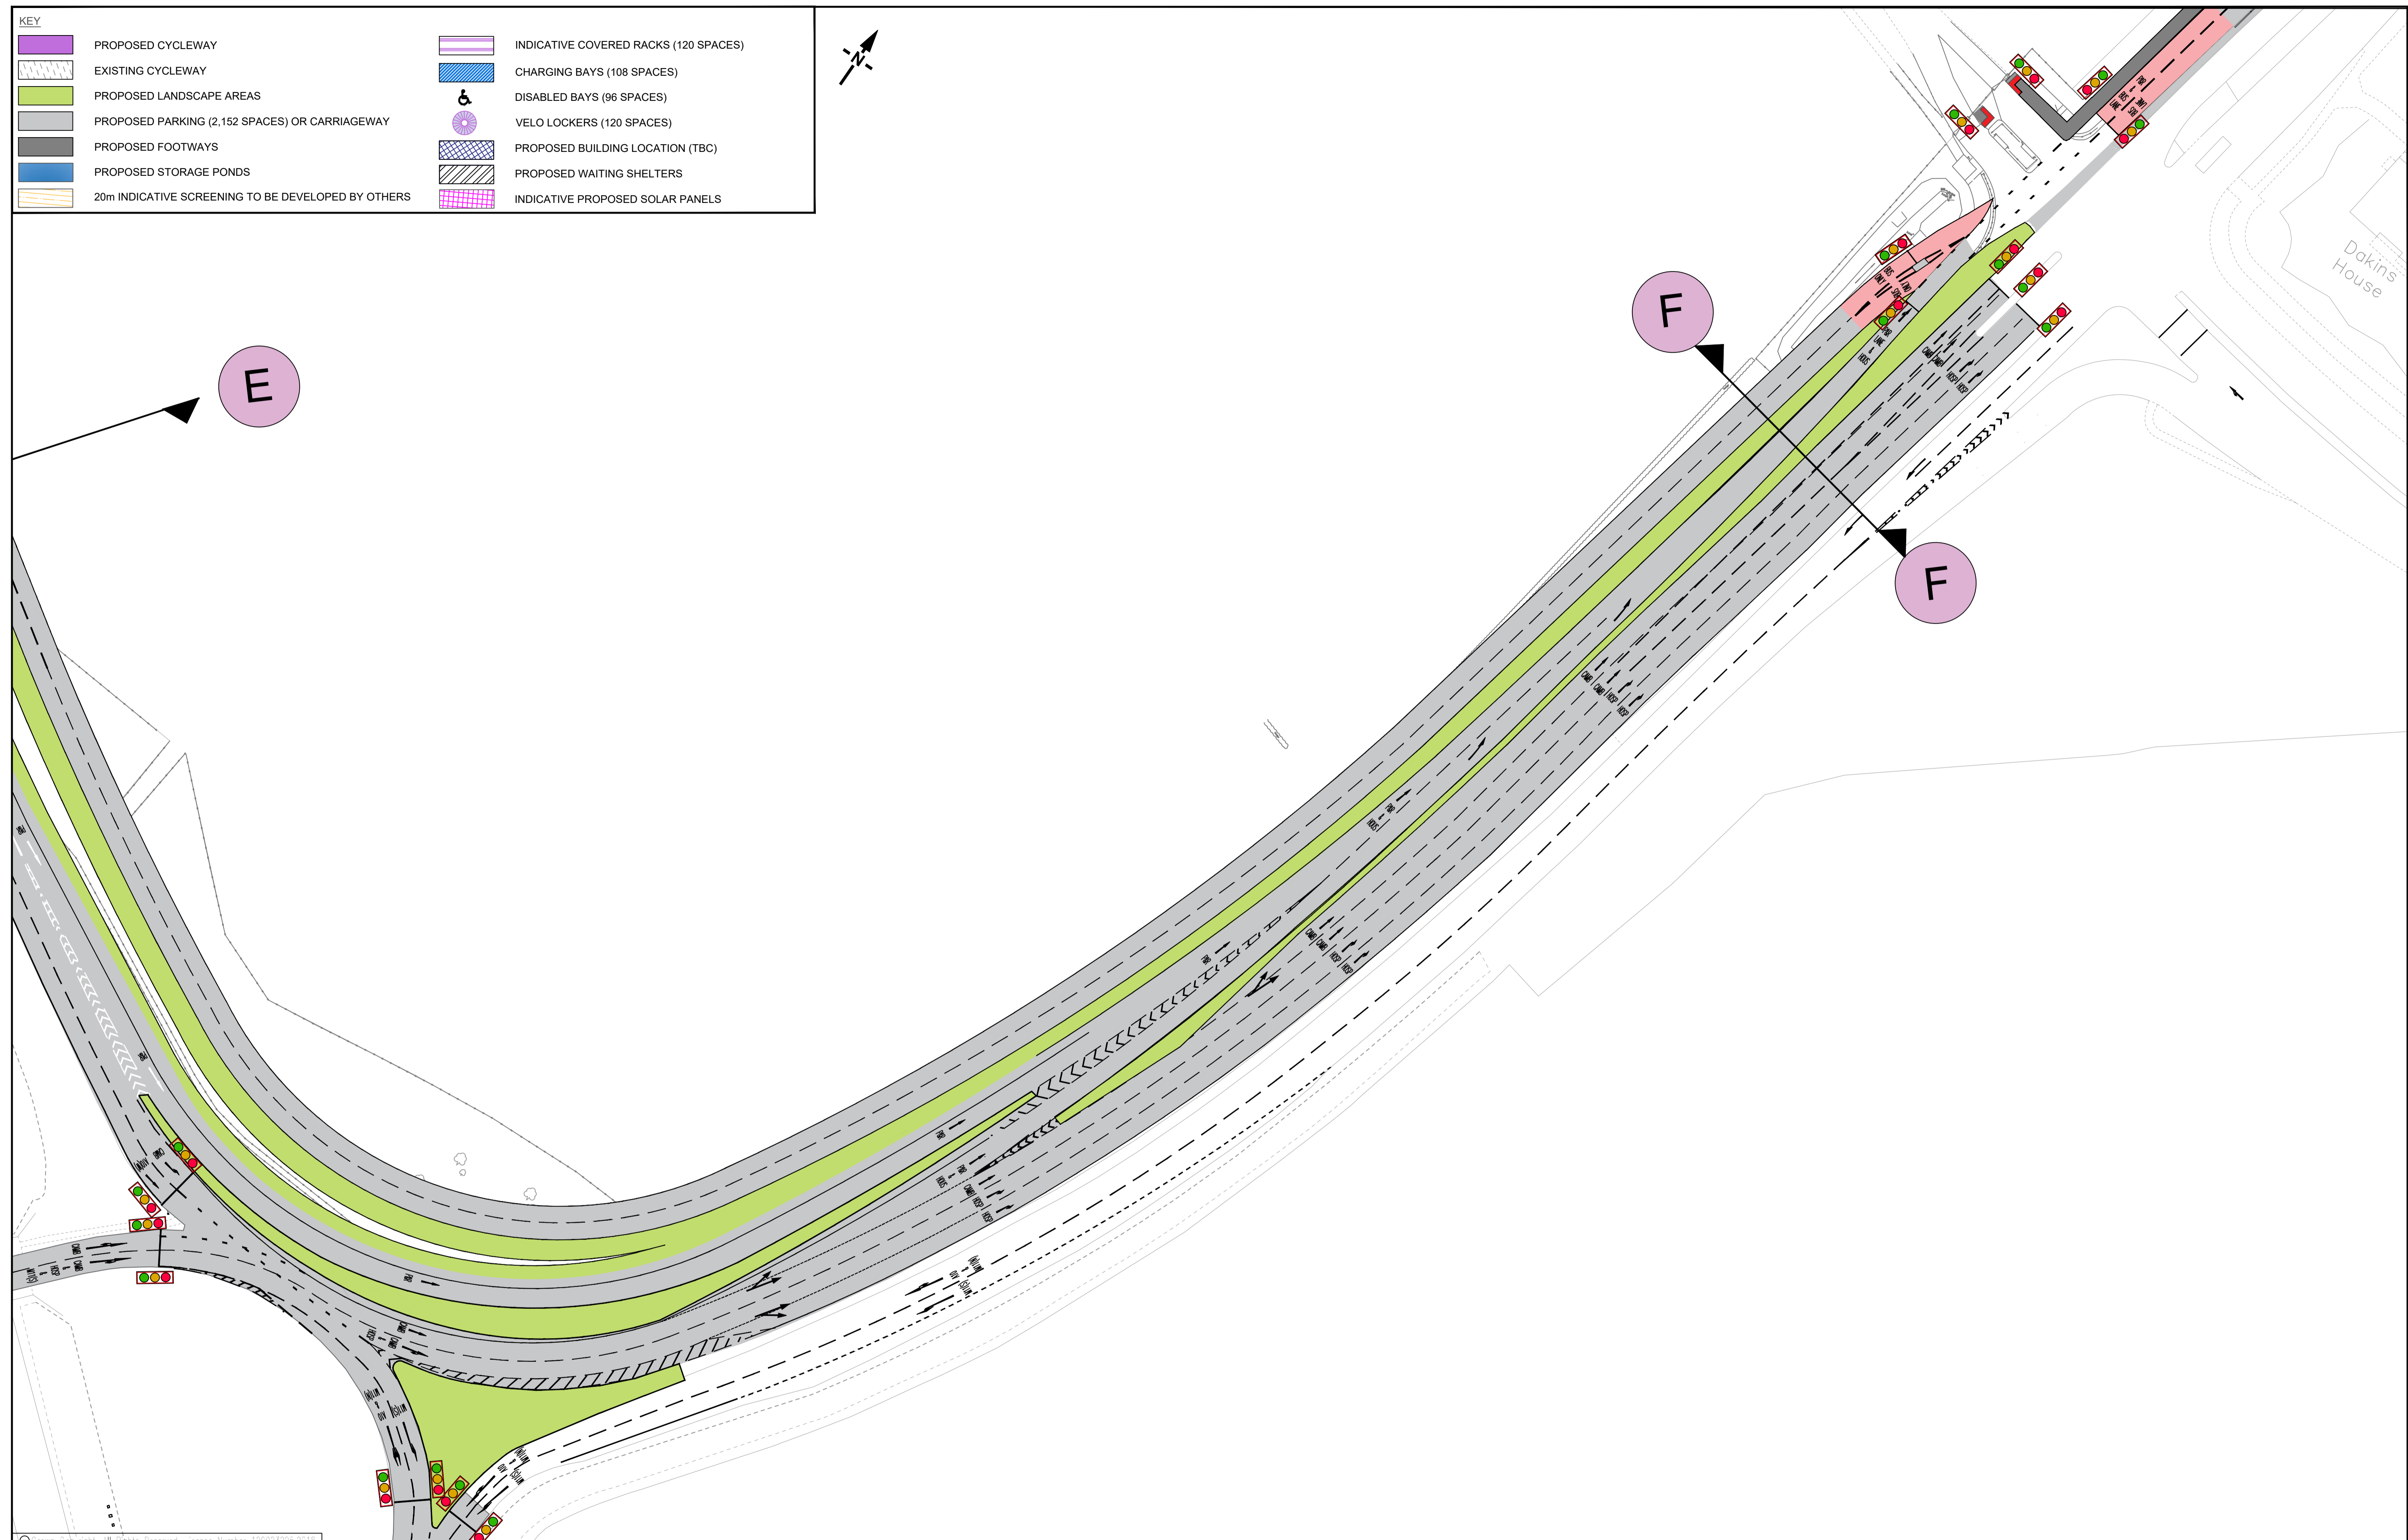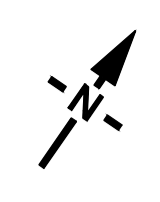

Rev	Description	By	Date	Ch'g'd	Auth	Stat	Purpose of Issue	Date	Auth

<b>SAFETY, HEALTH AND ENVIRONMENTAL INFORMATION</b>	
IN ADDITION TO THE HAZARD RISKS NORMALLY ASSOCIATED WITH THE TYPES OF WORK DETAILED ON THIS DRAWING, NOTE THE FOLLOWING SIGNIFICANT RESIDUAL RISKS	
CONSTRUCTION	(ENTER 'NONE' IF APPLICABLE)
MAINTENANCE/CLEANING	(ENTER 'NONE' IF APPLICABLE)
USE	(ENTER 'NONE' IF APPLICABLE)
DECOMMISSIONING/DEMOLITION	(ENTER 'NONE' IF APPLICABLE)

Rev	Description	By	Date	Ch'g'd	Auth	Stat	Purpose of Issue	Date	Auth

**GREAT  
CAMBRIDGE  
PARTNERSHIP**

Growing and sharing prosperity  
Delivering our City Deal

**Cambridgeshire Highways**  
Unit 1A, Vantage House  
Washingley Road  
Huntingdon  
PE29 6SR  
Tel: (01223) 785165  
cambridgeshirehighways@skanska.co.uk

**CAMBRIDGE SOUTH WEST  
TRAVEL HUB**

**TRAVEL HUB  
& ACCESS ARRANGEMENTS**

Original Scale	Designed/Drawn	Checked	Authorised
NTS	Date		
Drawing Number XXXX			

**DRAFT  
FOR INFORMATION  
ONLY**