
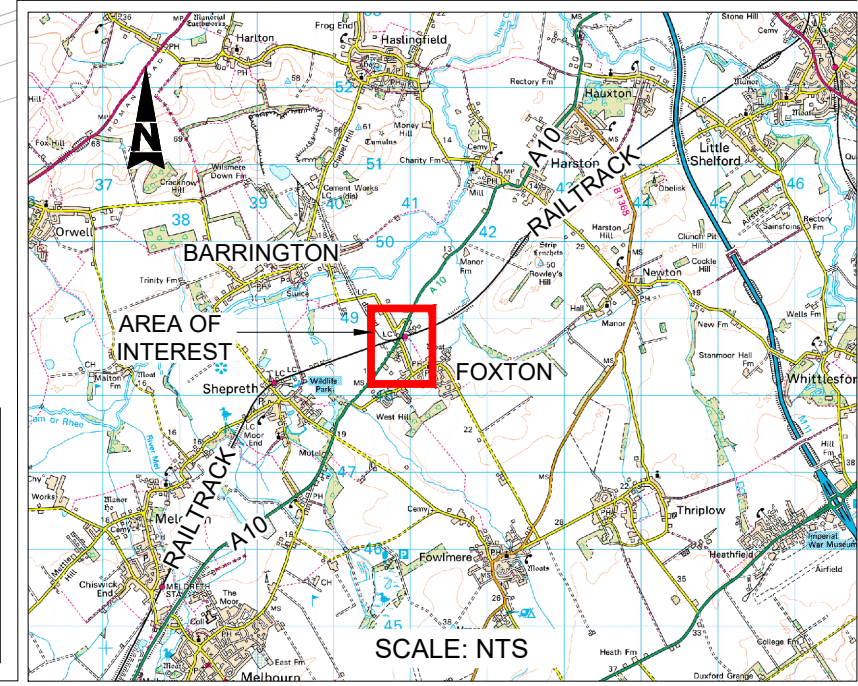


DO NOT SCALE

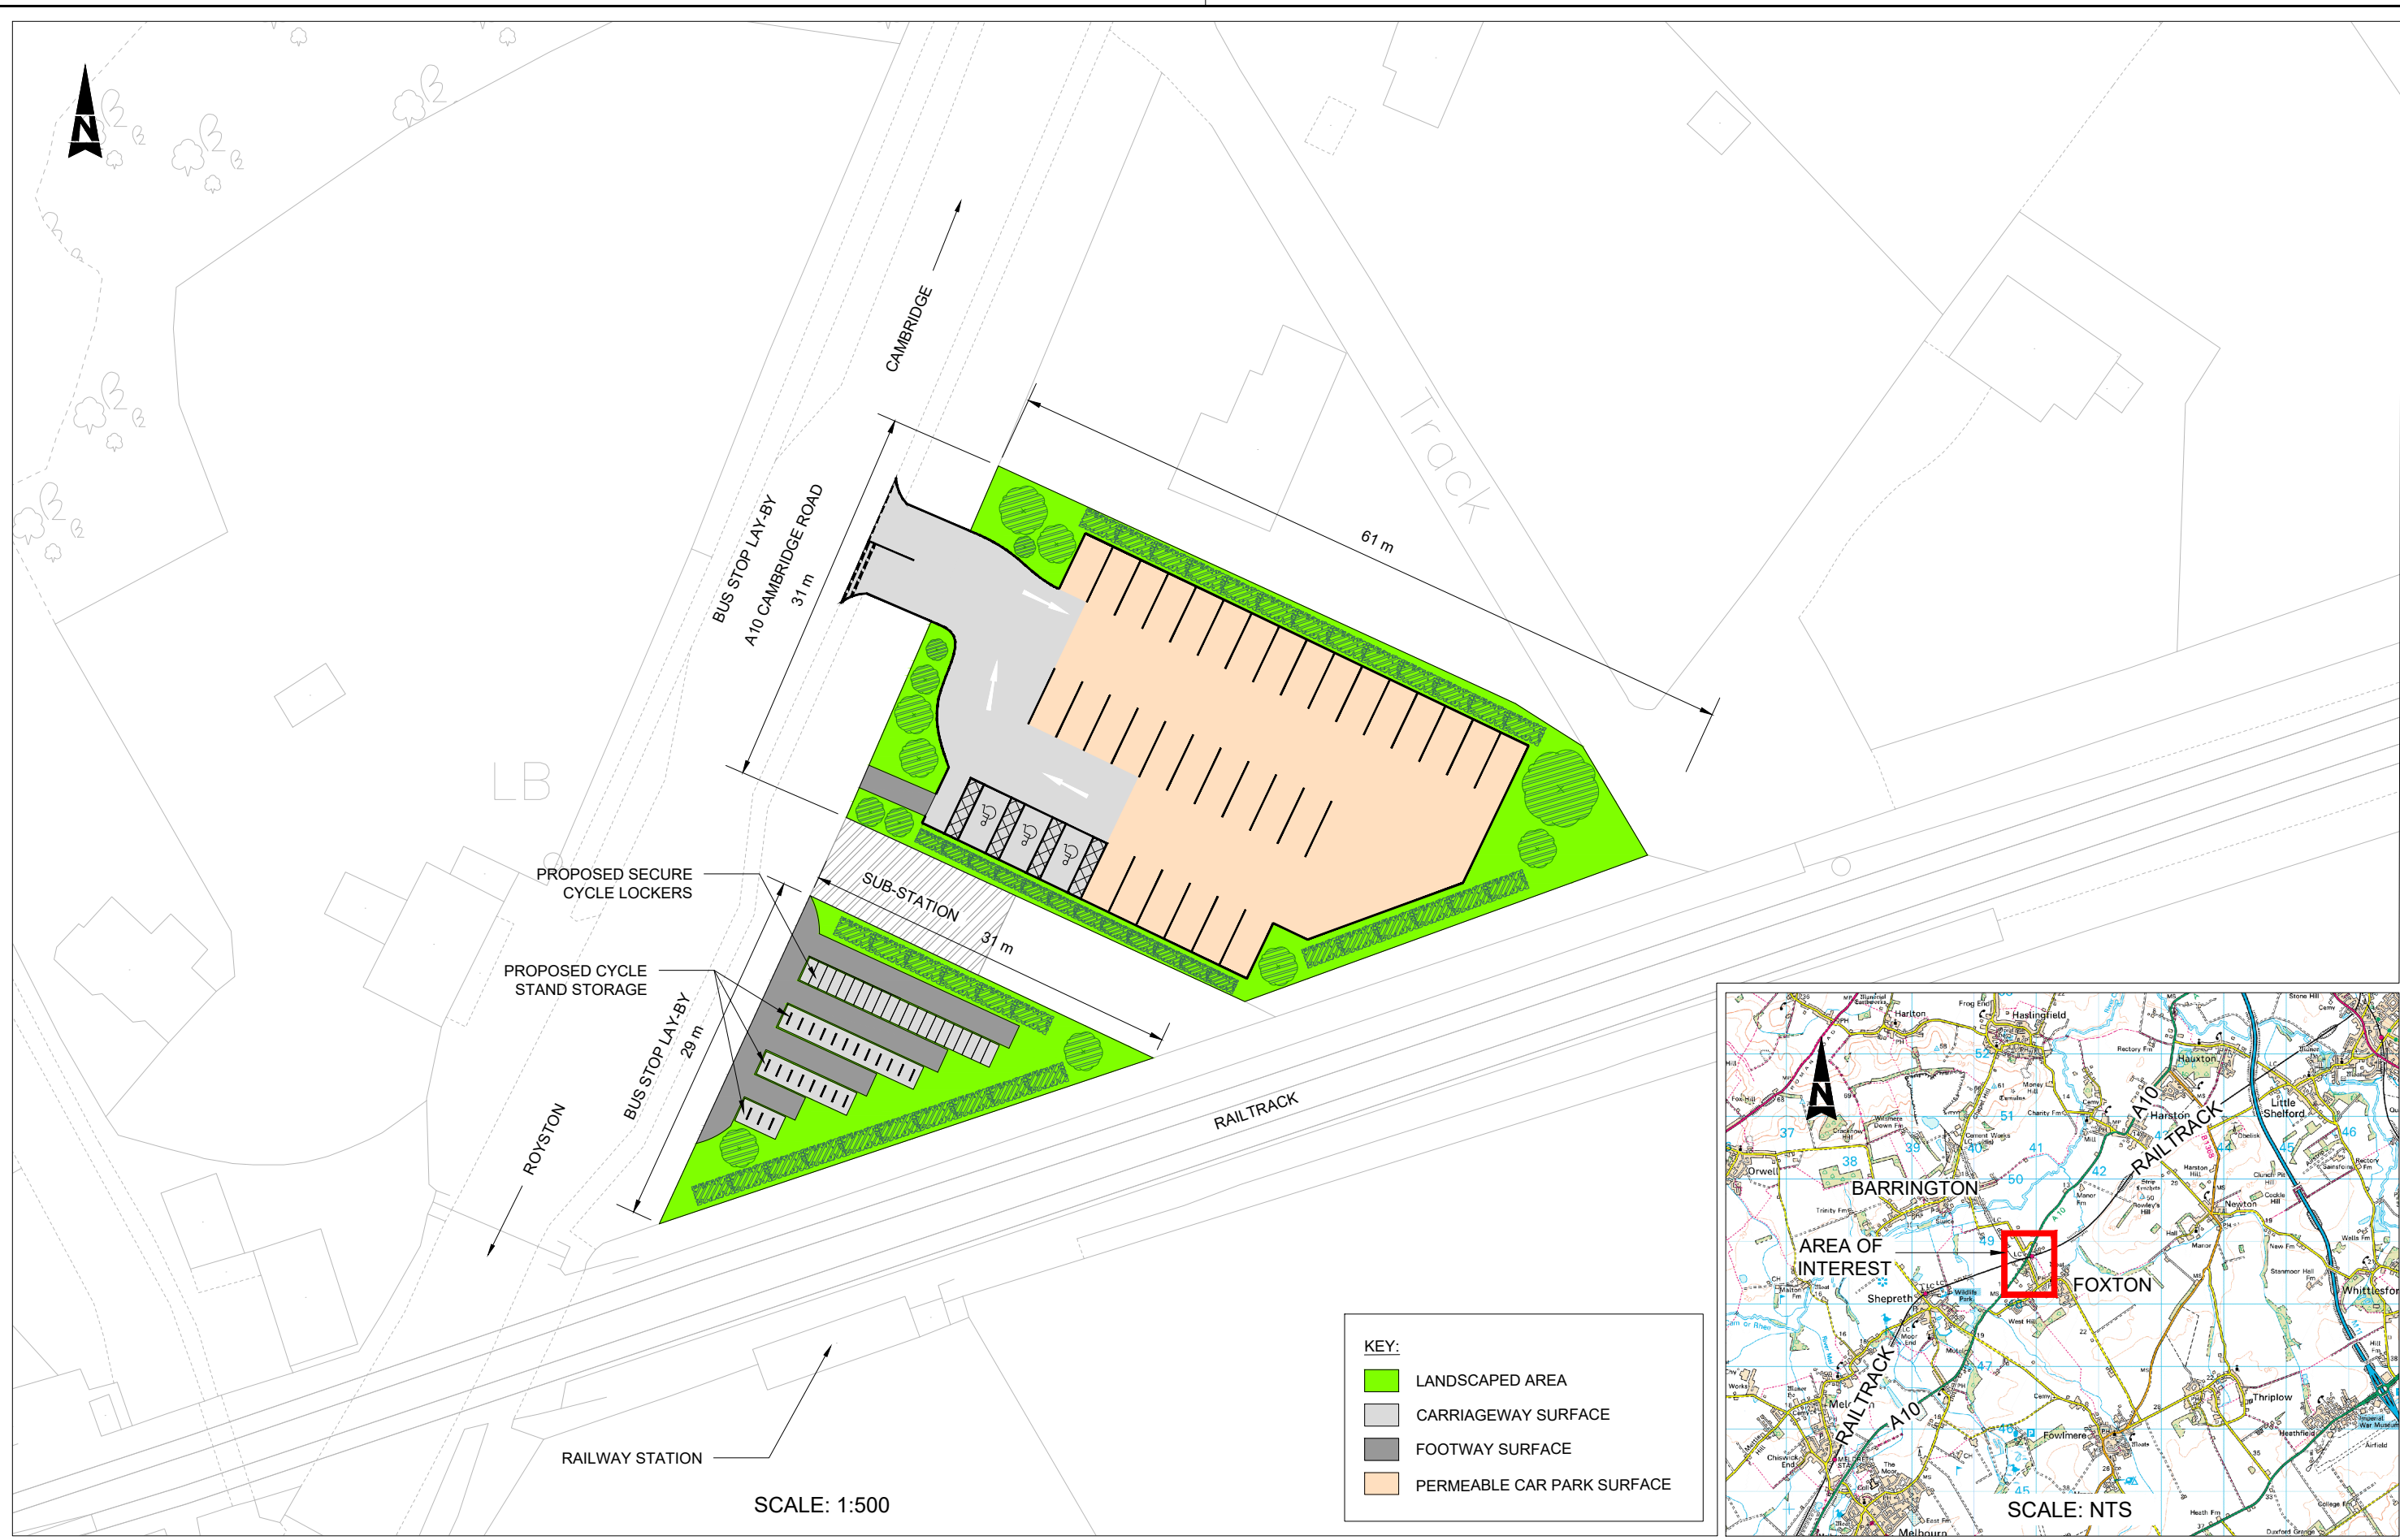

© Crown Copyright. All Rights Reserved. License Number 100023205.2017

NOTES

- DIMENSIONS ARE IN METRES UNLESS STATED OTHERWISE
- PROVISION OF 3 DISABLED PARKING BAYS (2.4m WIDE, 4.8m LONG WITH 1.2m SHARED SPACE BETWEEN BAYS).
- 32 STANDARD PARKING BAYS (2.4m WIDE, 4.8m LONG)

Rev	Description	By	Date	Chk'd	Auth	Rev	Purpose of Issue	Date	Auth
A	INITIAL DRAWING	JS	Sep17	CW	NM	I	FOR INFORMATION	29/9/17	NM

Rev	Description	By	Date	Chk'd	Auth	Rev	Purpose of Issue	Date	Auth
A	INITIAL DRAWING	JS	Sep17	CW	NM	I	FOR INFORMATION	29/9/17	NM

Client

**GREAT
CAMBRIDGE
PARTNERSHIP**

Growing and sharing prosperity
 Delivering our City Deal

Cambridgeshire Highways

Unit 1A, Vantage House
 Washingly Road
 Huntingdon
 PE29 6SR

Tel: (01223) 814400
 cambridgeshirehighways@skanska.co.uk

Project
**SOUTH CAMBRIDGESHIRE
RURAL TRAVEL HUBS**

Title
**APPENDIX B5
FOXTON
CONCEPTUAL LAYOUT**

Original Scale AS SHOWN	Designed/Drawn JS	Checked CW	Authorised NM
Date 29/9/17	Date 29/9/17	Date 29/9/17	Date 29/9/17

Status I	Drawing Number 5100772/CL05	Rev A
-------------	--------------------------------	----------