
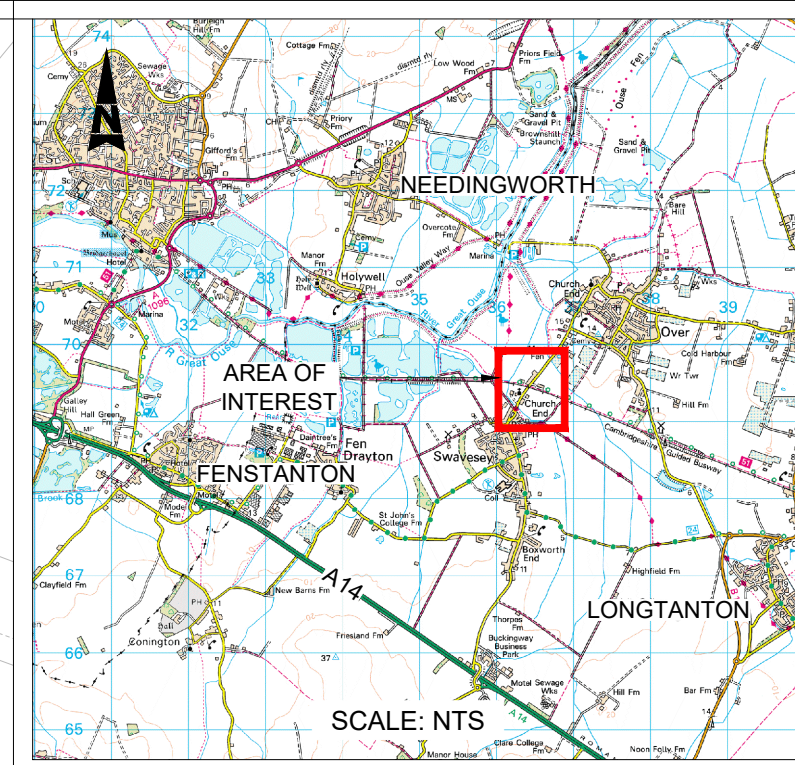


DO NOT SCALE

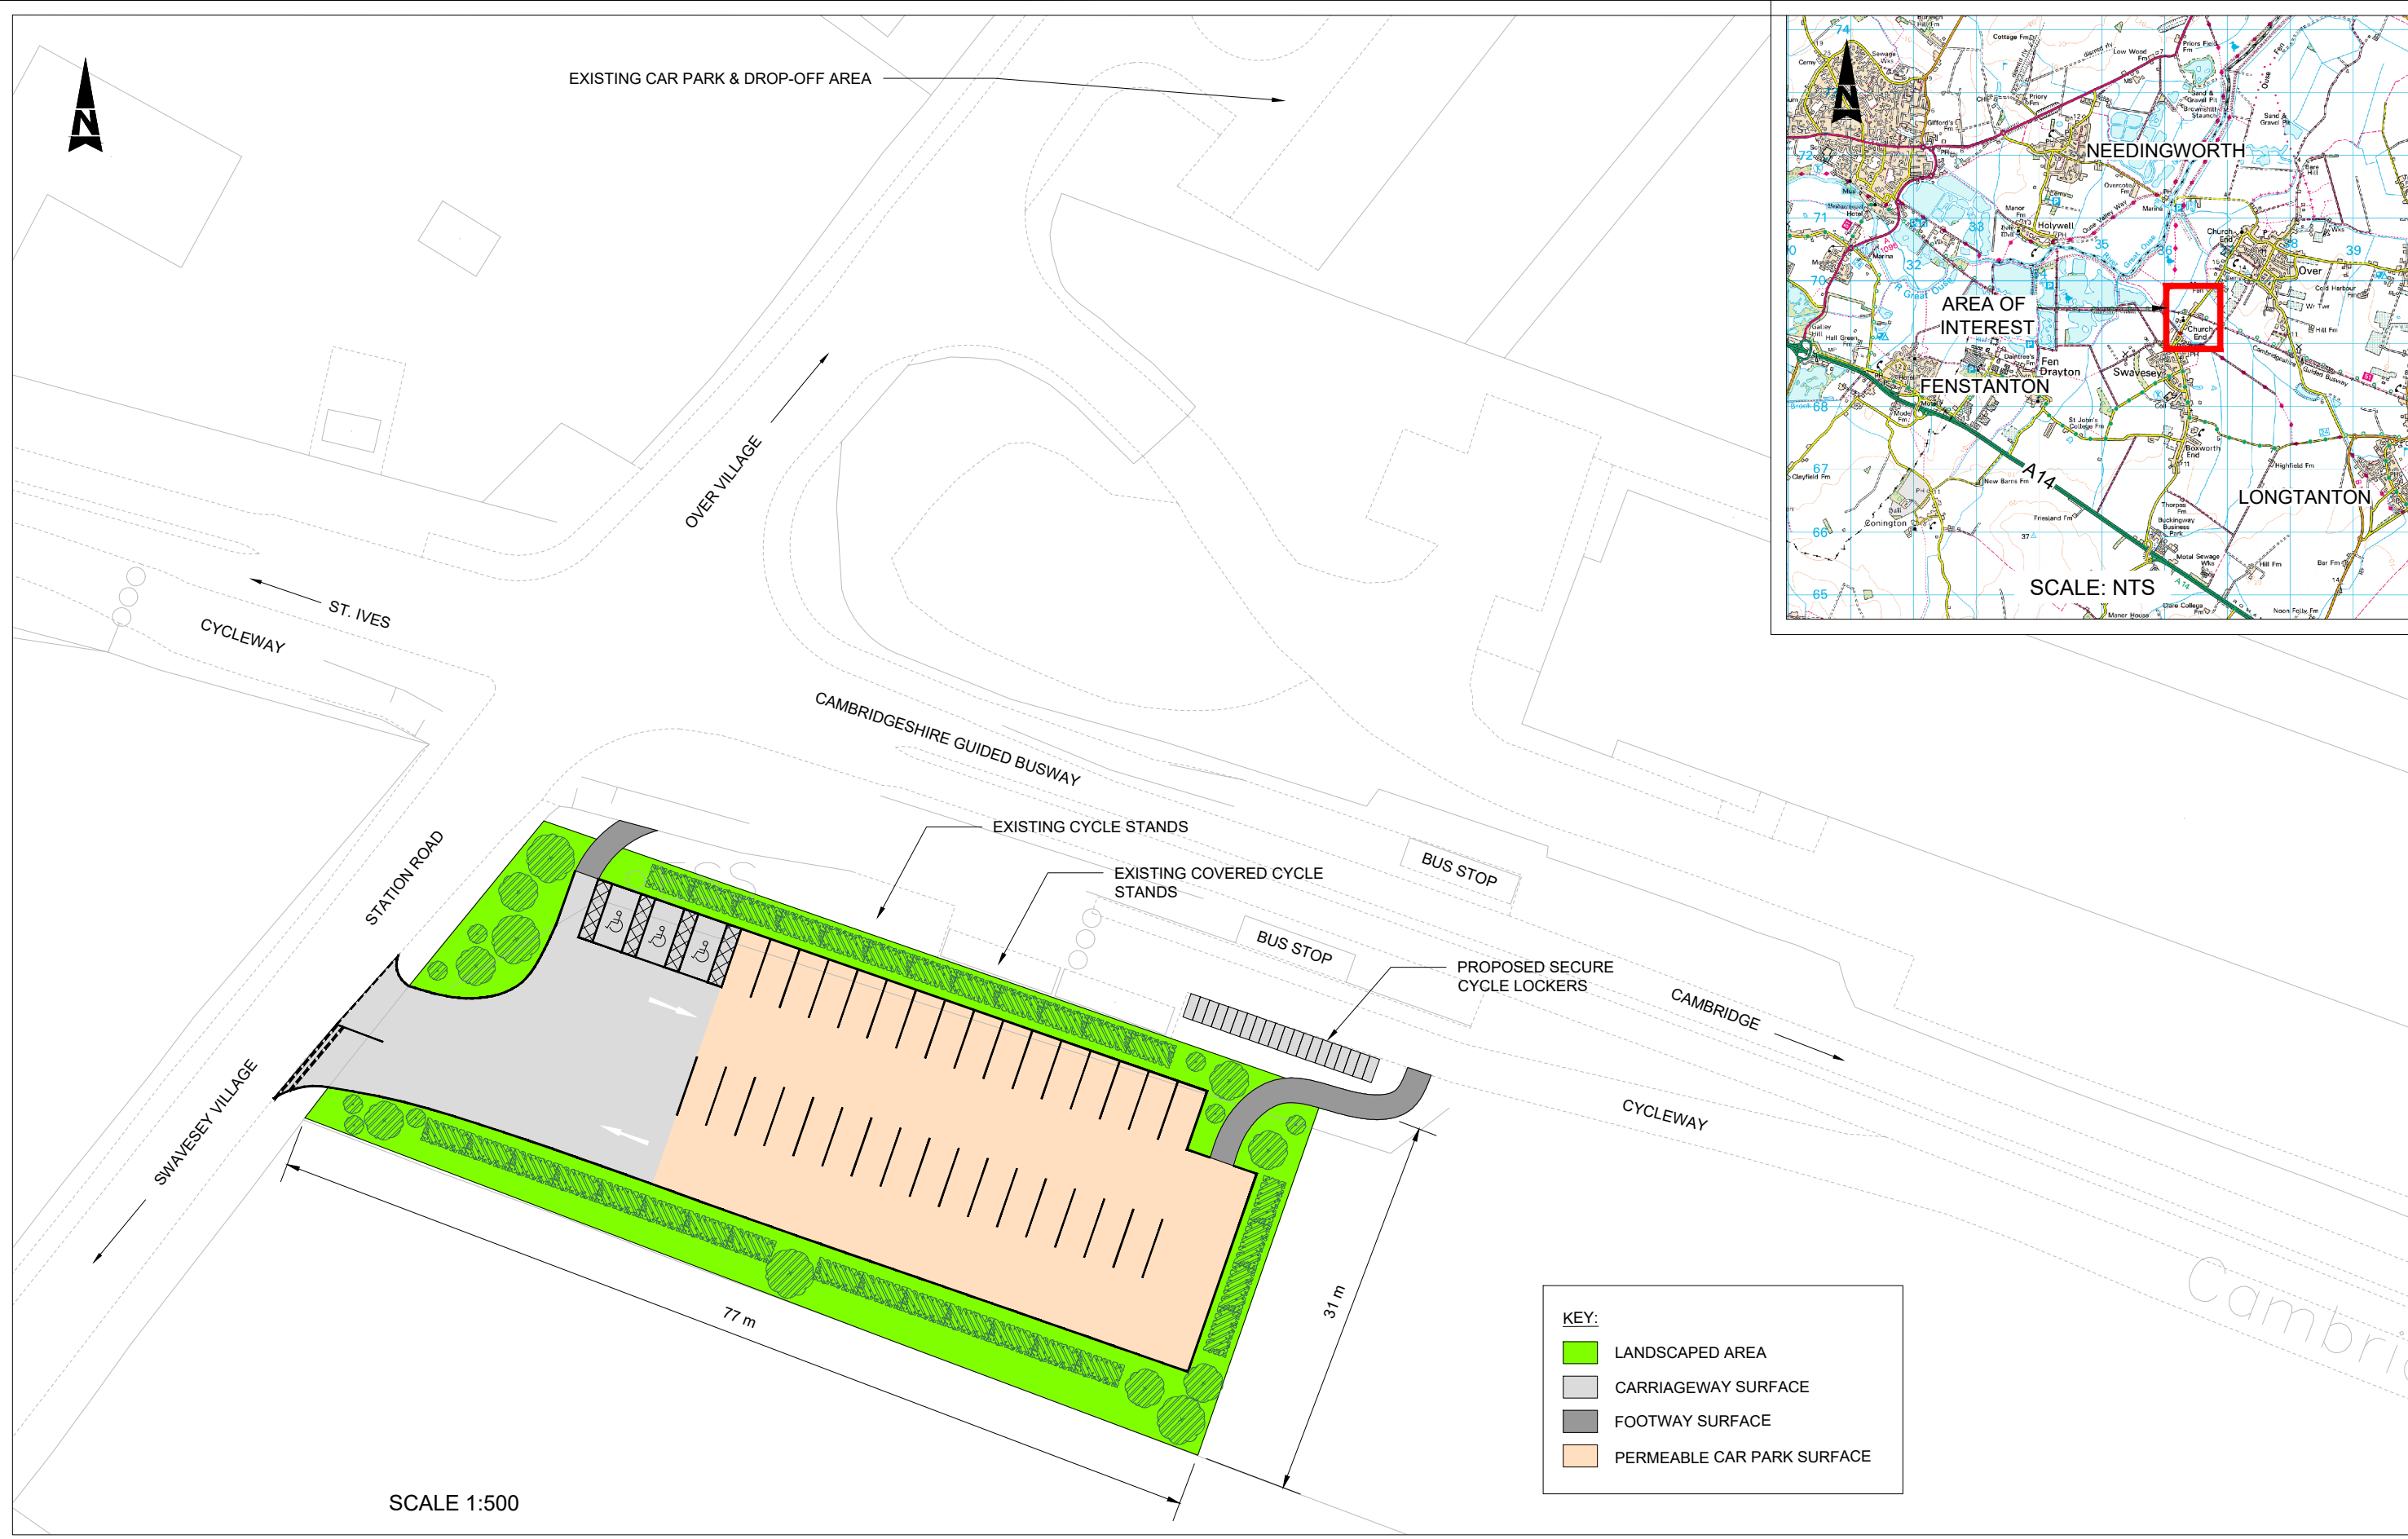

KEY:

- LANDSCAPED AREA
- CARRIAGEWAY SURFACE
- FOOTWAY SURFACE
- PERMEABLE CAR PARK SURFACE

SCALE 1:500

© Crown Copyright. All Rights Reserved. License Number 100023205.2017

- NOTES**
1. DIMENSIONS ARE IN METRES UNLESS STATED OTHERWISE
 2. PROVISION OF 3 DISABLED PARKING BAYS (2.4m WIDE, 4.8m LONG WITH 1.2m SHARED SPACE BETWEEN BAYS).
 3. 32 STANDARD PARKING BAYS (2.4m WIDE, 4.8m LONG)

Rev	Description	By	Date	Chk'd	Auth	Rev	Purpose of Issue	Date	Auth
A	INITIAL DRAWING	JS	Sep17	CW	NM	I	FOR INFORMATION	29/9/17	NM

Client



**GREAT
CAMBRIDGE
PARTNERSHIP**

Growing and sharing prosperity
 Delivering our City Deal

Cambridgeshire Highways
 Unit 1A, Vantage House
 Washingley Road
 Huntingdon
 PE29 6SR
 Tel: (01223) 814400
 cambridgeshirehighways@skanska.co.uk

Project
**SOUTH CAMBRIDGESHIRE
RURAL TRAVEL HUBS**

Title		APPENDIX B4 SWAVESEY CONCEPTUAL LAYOUT			
Original Scale	Designed/Drawn	Checked	Authorised		
AS SHOWN	JS	CW	NM		
Date 29/9/17	Date 29/9/17	Date 29/9/17	Date 29/9/17		
Status	Drawing Number		Rev		
I	5100772/CL04		A		